

Oil / Water Separator
3500 litres (770 imp.gal.)
1 Piece, Low Profile
Pg 2 of 2

Details


Concrete Strength: 6500 psi (45 MPa) @ 28 Days
 Air Entrainng: 5 - 7%
 Reinforcement: 10 mm Rebar, Structural Fiber,
 6x6x6 Gauge Wire Mesh
 Joint Seal: Butyl Rope Sealant Or Equivalent
 Design For Earth Dead Load Only
 Maximum Bury: 1.5m (5')
 Conforms To CSA B66-M2005

Options

Alternative Placement Of Inlet Holes
 Plastic Risers or 24" Frame & Grate (Metal)
 Plastic Risers Are Available

Other Notes

Pump Drawdown - 162 L (36 Gal) per Inch
 Weight: 13,000 lb (5900 kg)
 Conforms To CSA B66M05
 (Dalhousie University)

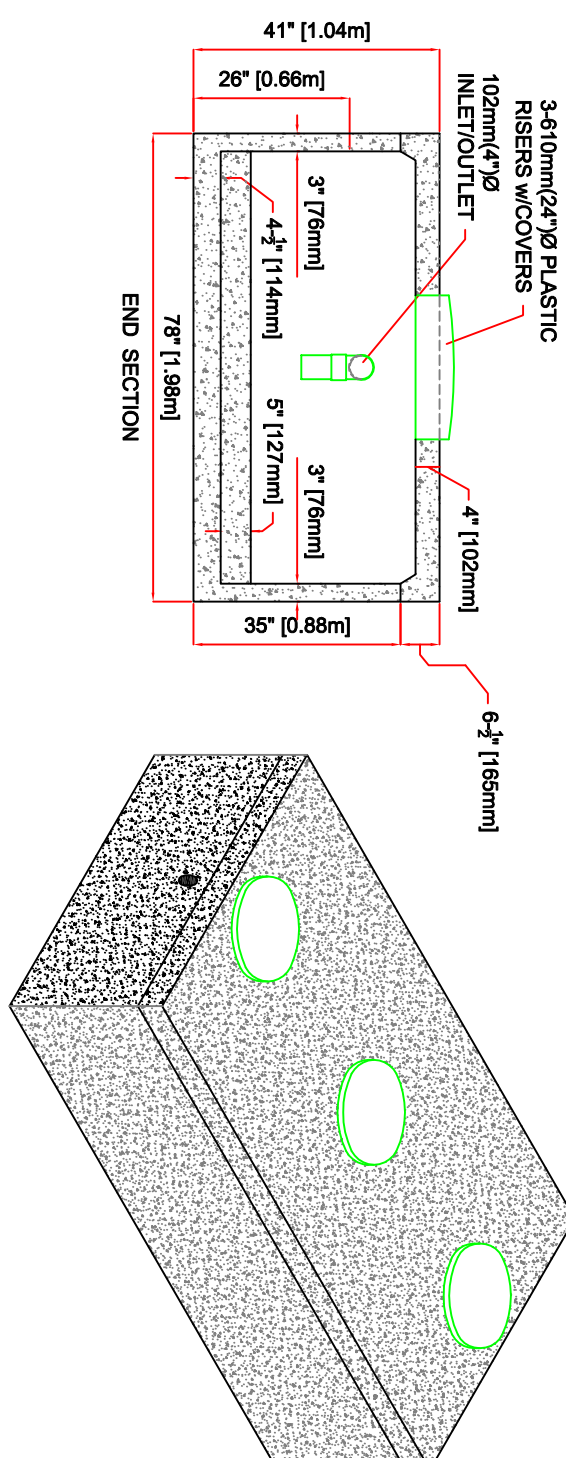

ISOMETRIC VIEW

END SECTION

DATE: March 2016
 SCALE: 3/8" = 1'-0"
 PROJECT:
 LOCATION:
 Sheet # of

Brookfield Concrete Products Ltd.
 Your Pre-cast Specialists

e-mail: info@brookfieldconcrete.ca

Island Concrete Products Ltd.
 Sydney / Port Hastings

e-mail: info@islandconcreteproducts.ca

BROOKFIELD

CONCRETE PRODUCTS LTD.

P. O. BOX 37, 778 HWY 2

BROOKFIELD, N. S.

B0N 1C0

Phone: 902-673-2225

Toll Free: 1-888-705-2225

Fax: 902-673-2255

ISLAND

CONCRETE PRODUCTS LTD.

SYDNEY SITE

517 KELTIC DR.

Phone: 902-562-2426

PORT HASTINGS SITE

522 Hwy 105

Toll Free: 1-855-562-2426