

**18160 litres
(4000 imp.gal.)
Five Piece Septic Tank
Side Section: Pg 3 of 3**

Details

Concrete Strength: 6500 psi (45 MPa) @ 28 Days
Air Entraining: 5 - 7%
Reinforcement: 10 mm Rebar, Structural Fiber,
6x6x6 Gage Wire Mesh
Joint Seal: Butyl Rope Sealant Or Equivalent
Design For Earth Dead Load Only
Maximum Sully: 1.5m (5')
Conforms To CSA B66-M2005

Options


Alternative Placement Of Inlet Holes
Plastic Risers Are Available

Other Notes

100 mm (4") Pipe Baffles Supplied
Weight: 27,900 lb (12,655 kg)
Conforms To CSA B66M05
(Dalhousie University)

**ISLAND
CONCRETE PRODUCTS LTD.
SYDNEY SITE**
517 KELTIC DR.
Phone: 902-562-2426
PORT HASTINGS SITE
522 Hwy 105
Toll Free: 1-855-562-2426

**BROOKFIELD
CONCRETE PRODUCTS LTD.**
P. O. BOX 37, 778 Hwy 2
BROOKFIELD, N. S.
B0N 1C0
Phone: 902-673-2225
Toll Free: 1-888-705-2225
Fax: 902-673-2255

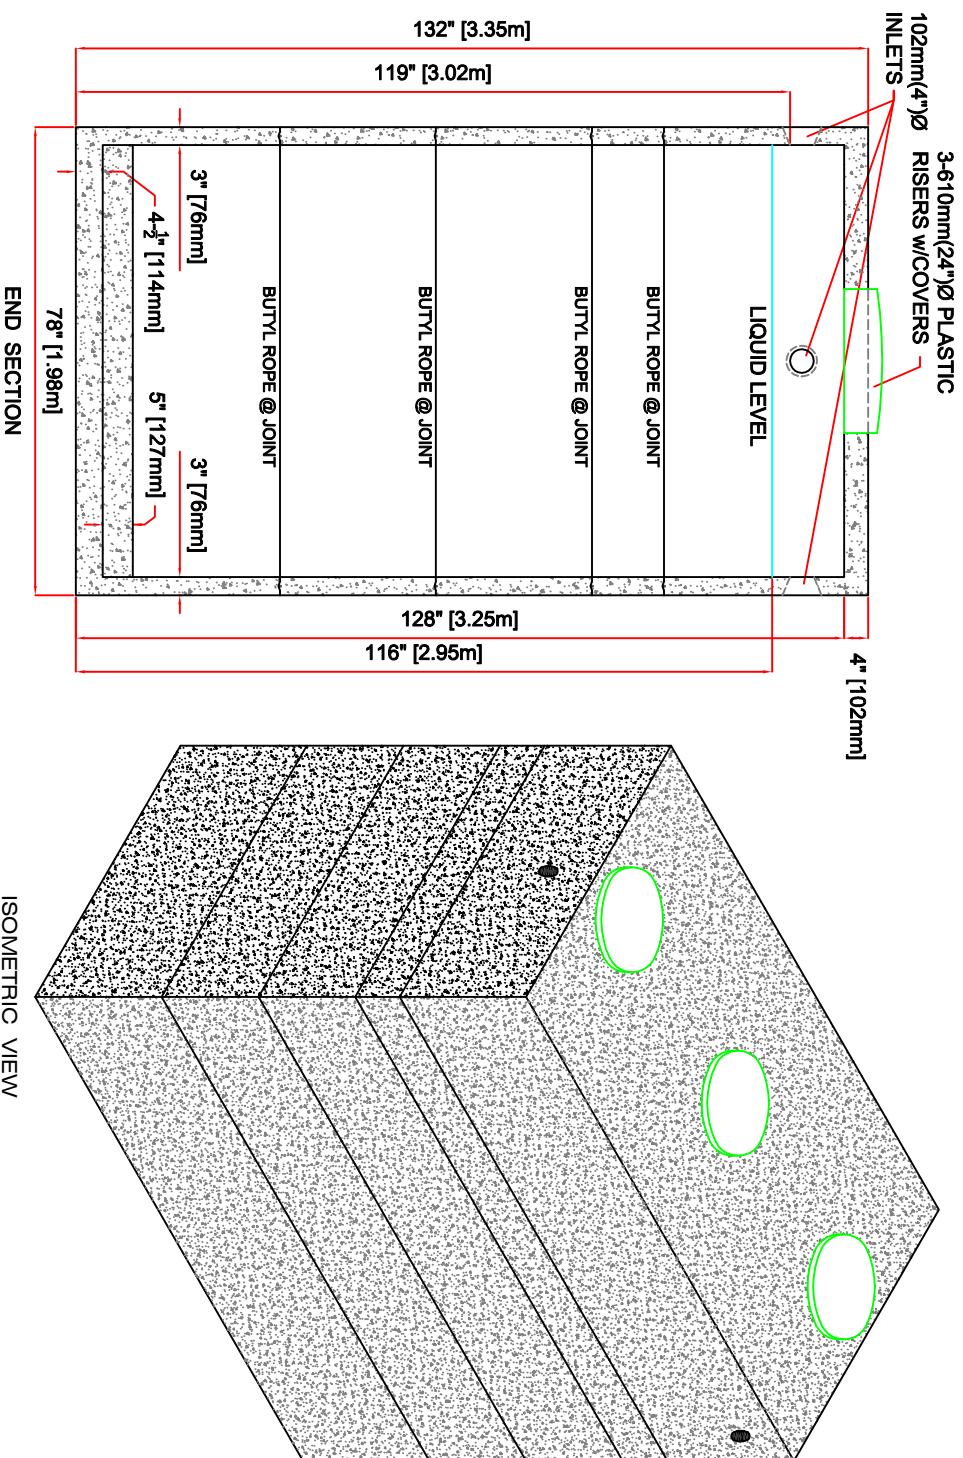

DATE: March 2016
SCALE: 3/8" = 1'-0"
PROJECT:
LOCATION: Sheet # of

Brookfield Concrete Products Ltd.
Your Pre-cast Specialists
e-mail: info@brookfieldconcrete.ca

Island Concrete Products Ltd.
Sydney / Port Hastings
e-mail: info@islandconcreteproducts.ca